



Date:  
11/22/2017

Weights:  
234lbs/106.14kg

Units:


Part Number:  
CRB-HE3F-14

Submitted To:

Job:

Notes:

14 Inches Tall Non Insulated Full Perimeter Knockdown Roof Curb Without Pitch, Insulated Deck Pan If Applicable, Includes Wood Nailers.

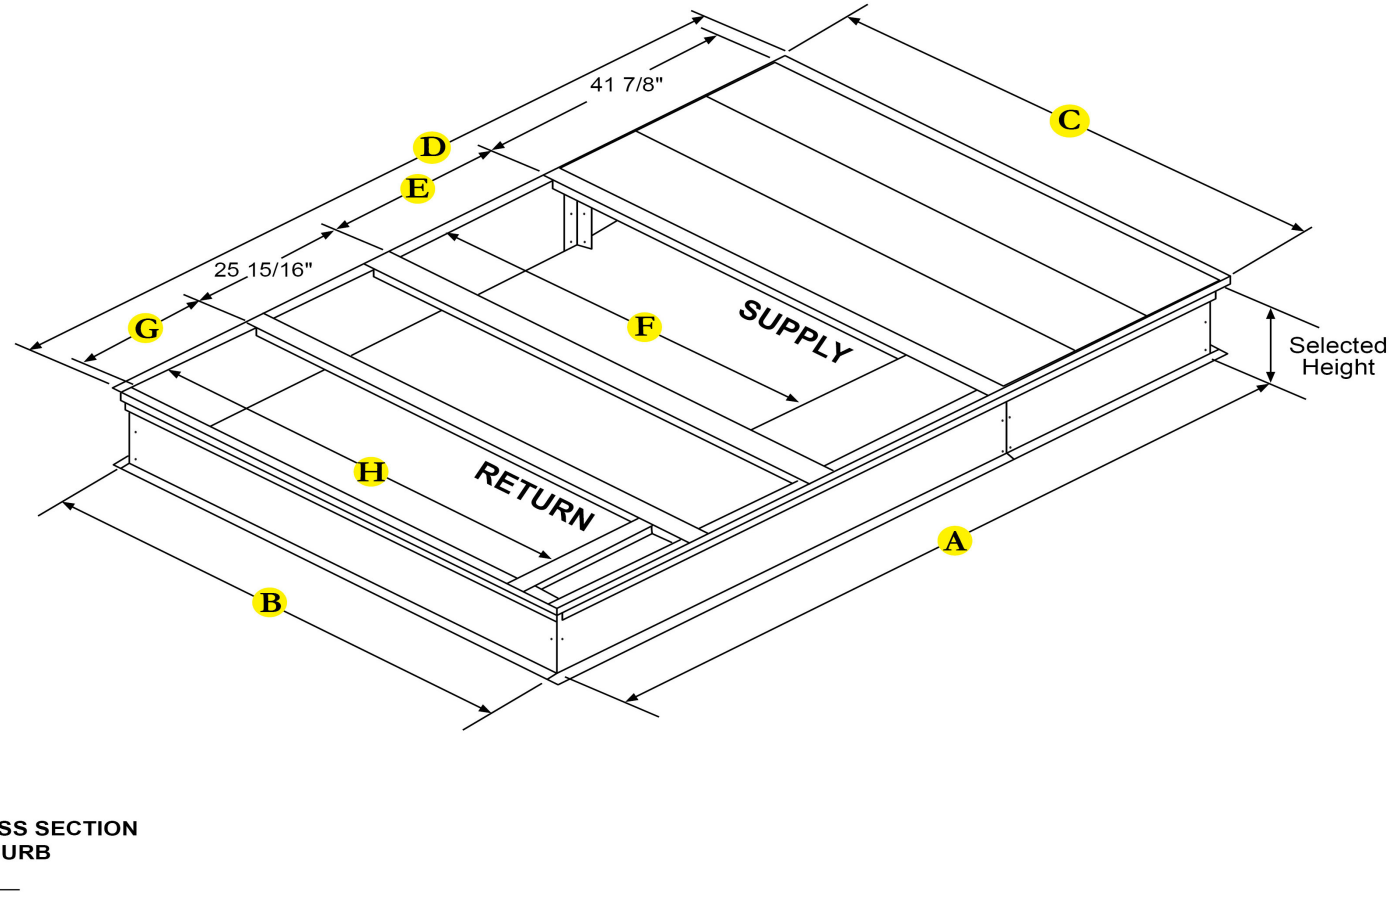

A - I.D.	B - I.D.	C - O.D.	D - O.D.	E	F	G	H	I
117.87	76.87	80.61	121.61	27.87	63.87	22.18	69.43	1.87

The Information contained in this drawing is the sole property of Micrometl Corporation. Any reproduction in part or whole without the written permission of Micrometl Corporation is prohibited.