



Date:
12/1/2017

Weights:
126lbs/57.15kg

Units:


Part Number:
0597-014A-00010

Submitted To:

Job:

Notes:

14 Inches Tall Non Insulated Full Perimeter Knockdown Roof Curb Without Pitch, Insulated Deck Pan If Applicable, Includes Wood Nailers.

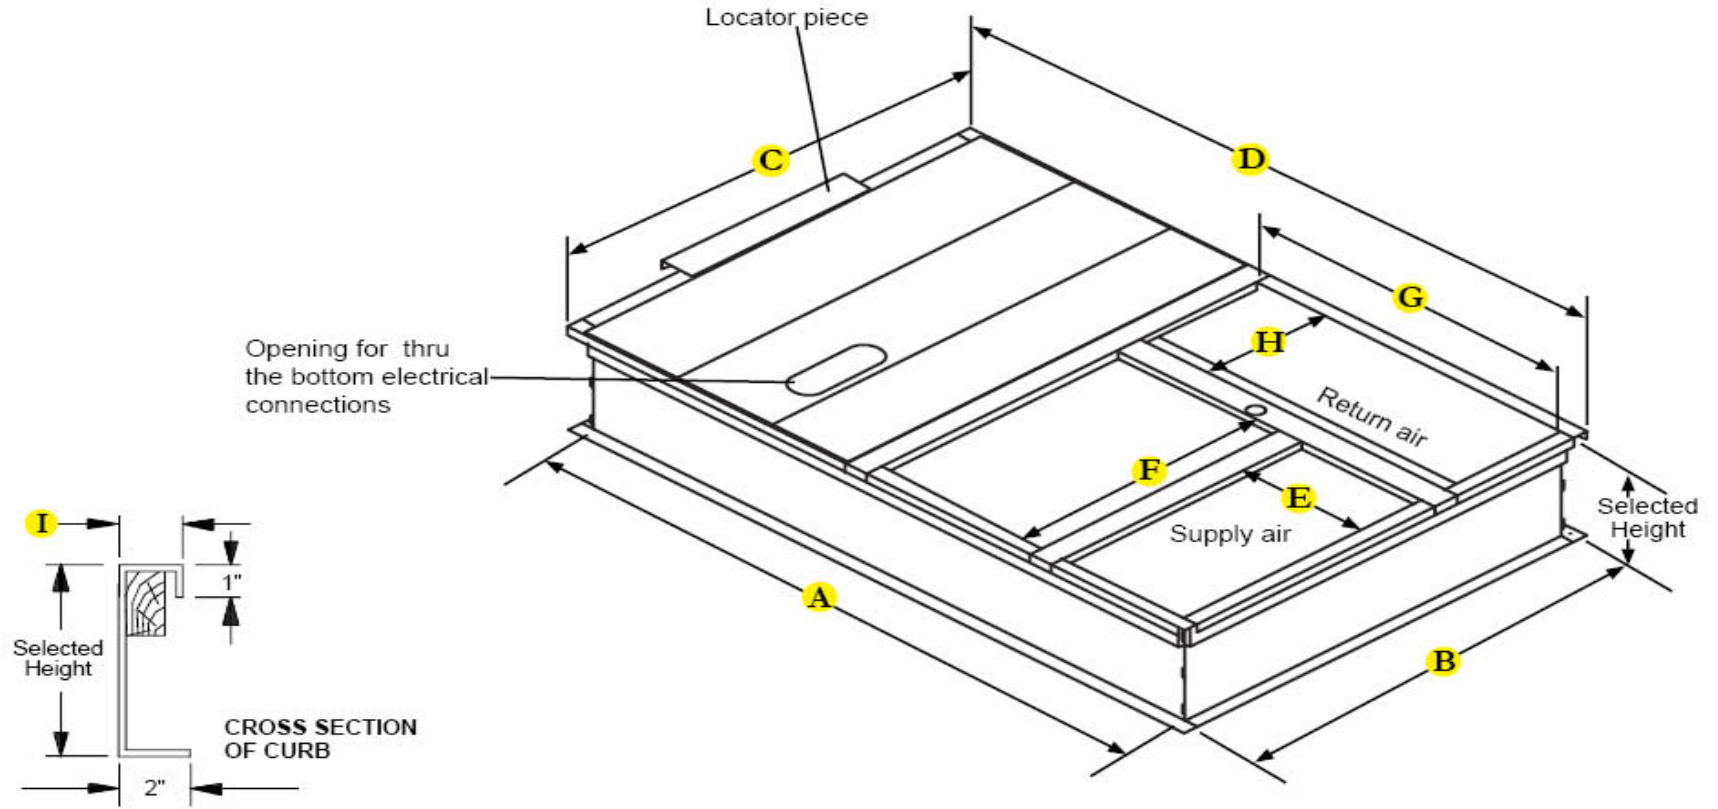

A - I.D.	B - I.D.	C - O.D.	D - O.D.	E	F	G	H	I
78.25	50.00	53.50	81.75	15.68	31.37	40.06	15.31	1.75

The Information contained in this drawing is the sole property of Micrometl Corporation. Any reproduction in part or whole without the written permission of Micrometl Corporation is prohibited.